

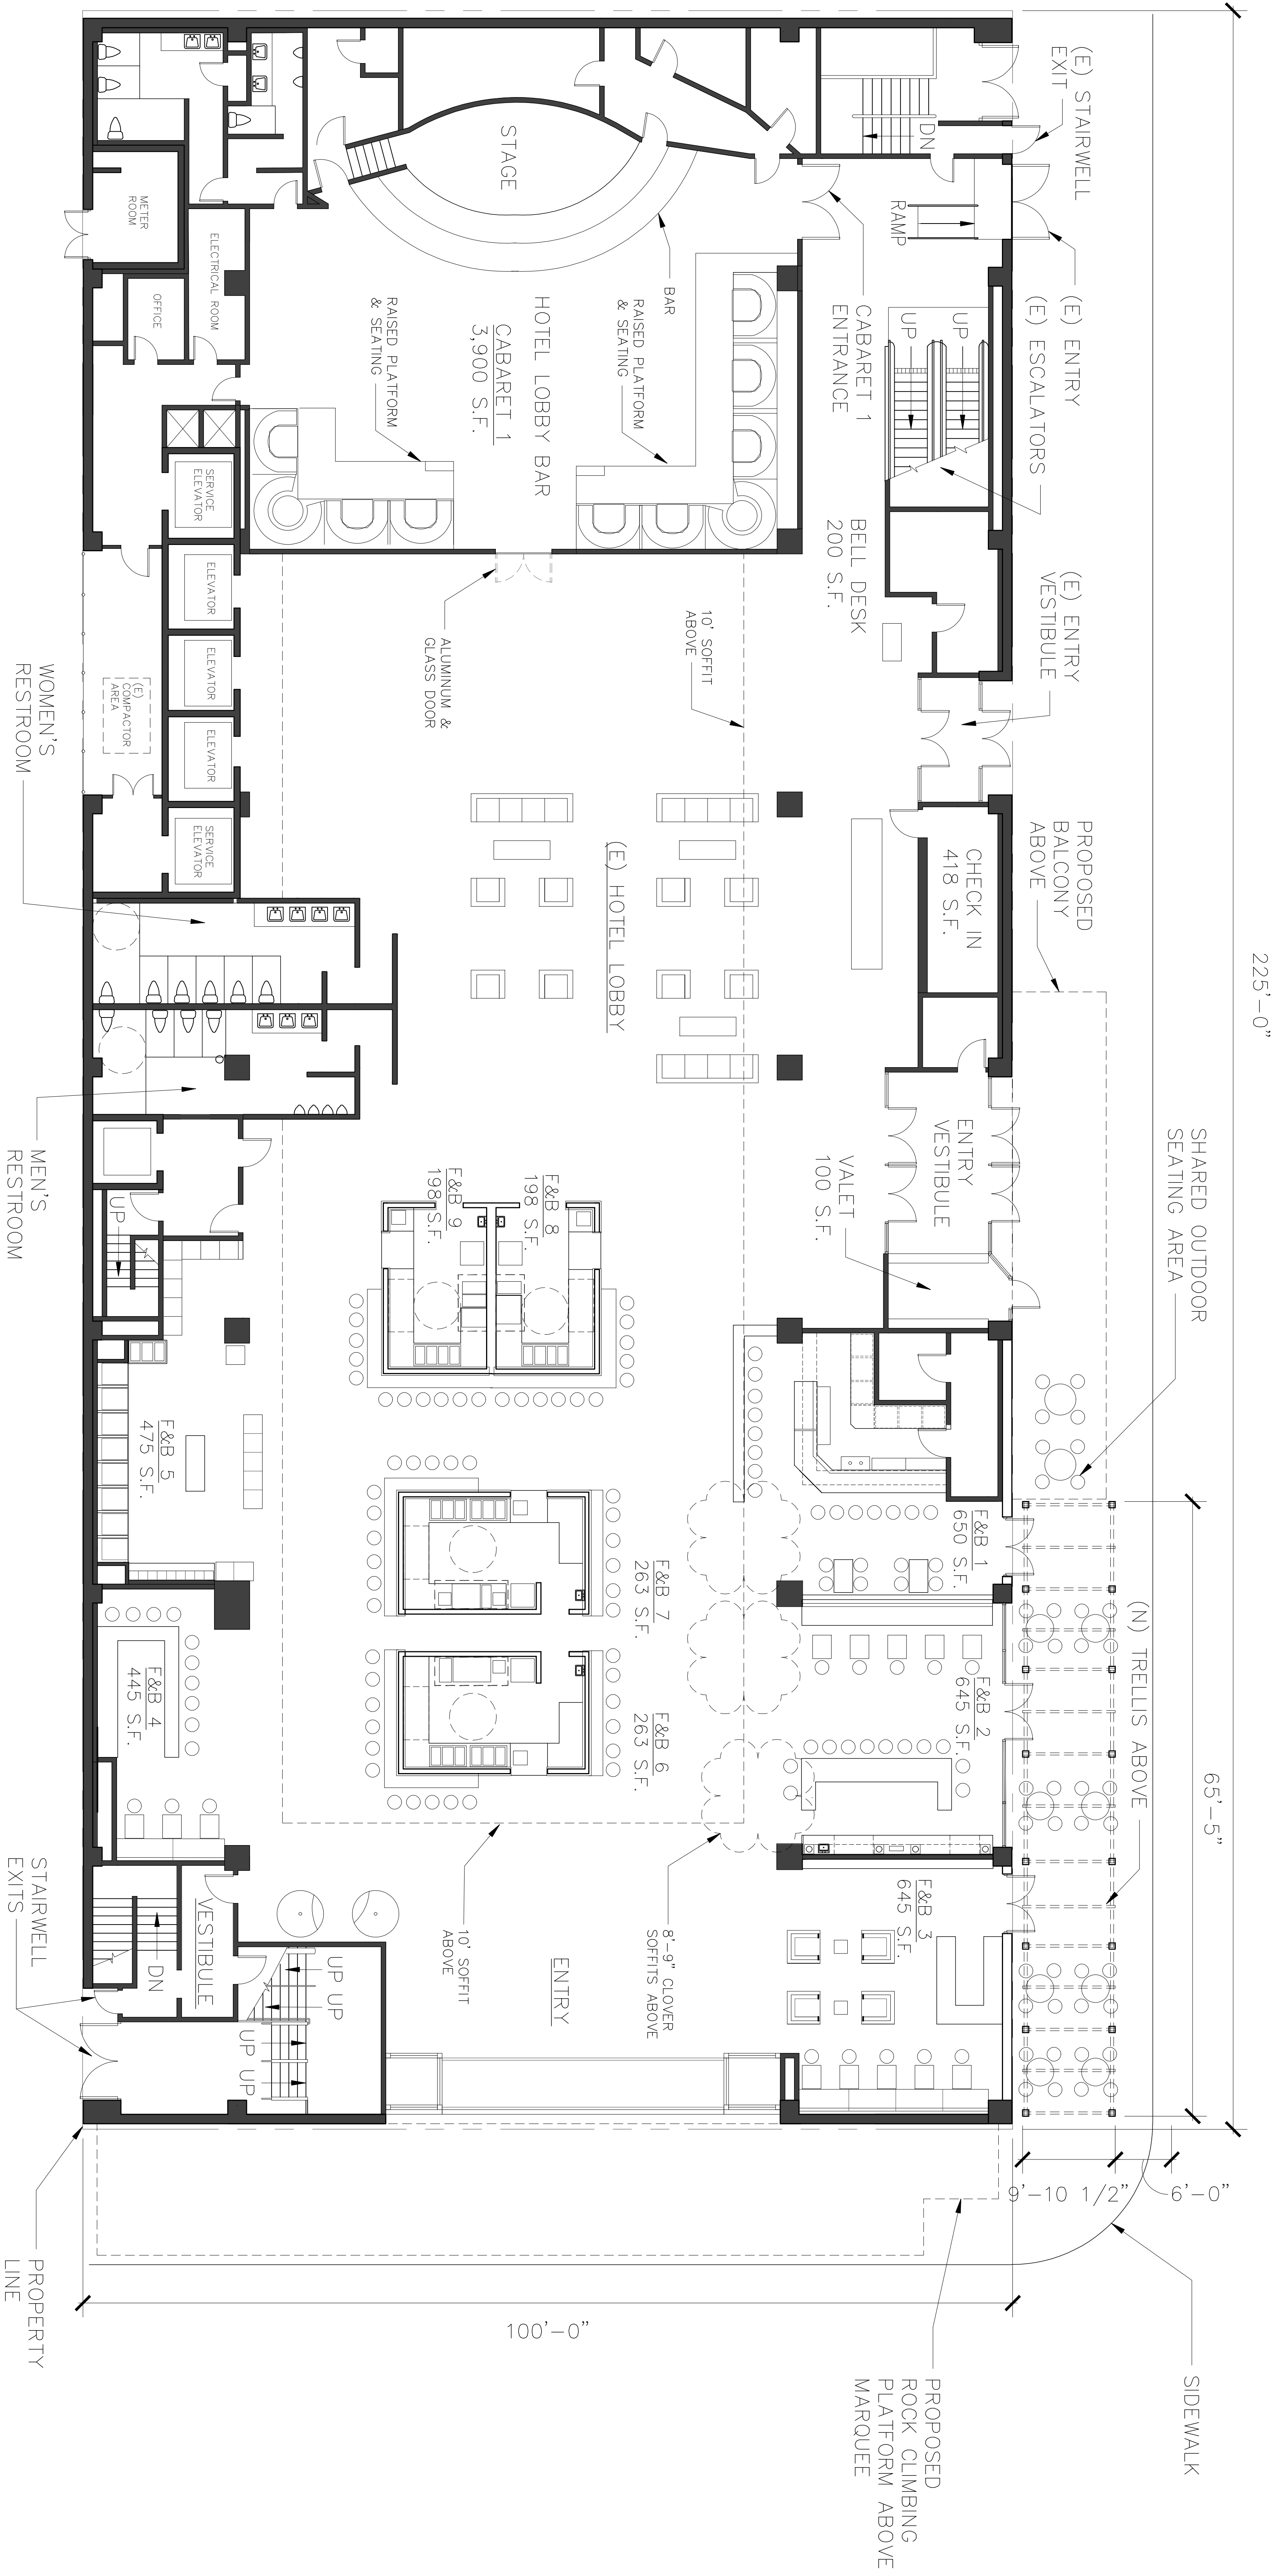


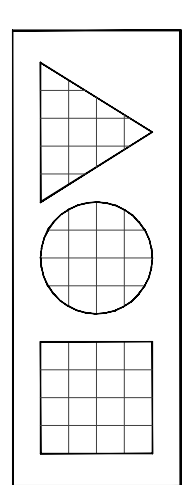

1

PROPOSED FIRST FLOOR PLAN

SCALE: 1/8" = 1'-0"

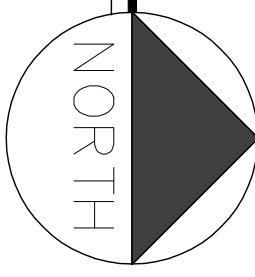

A.C.E.

ARCHITECTS, INCORPORATED

TEL 775/379-6953 FAX 775/852-6859

7545 WHIMBLETON WAY, RENO, NEVADA 89511